


PROPRIETARY INFORMATION  
 THE INFORMATION AND SCHEMES SHOWN HEREIN ARE PROPRIETARY TO THE G.C. BROACH COMPANY AND SHALL NOT BE REPRODUCED, USED, DISCUSSED, OR DISCLOSED TO OUR COMPETITORS OR THEIR AGENTS, WITHOUT EXPRESS WRITTEN PERMISSION FROM THE G.C. BROACH COMPANY.

F.J. = FIELD JOINT

# 325 mm BTU / hr BROACH HYBRID DRY STEAM GENERATOR

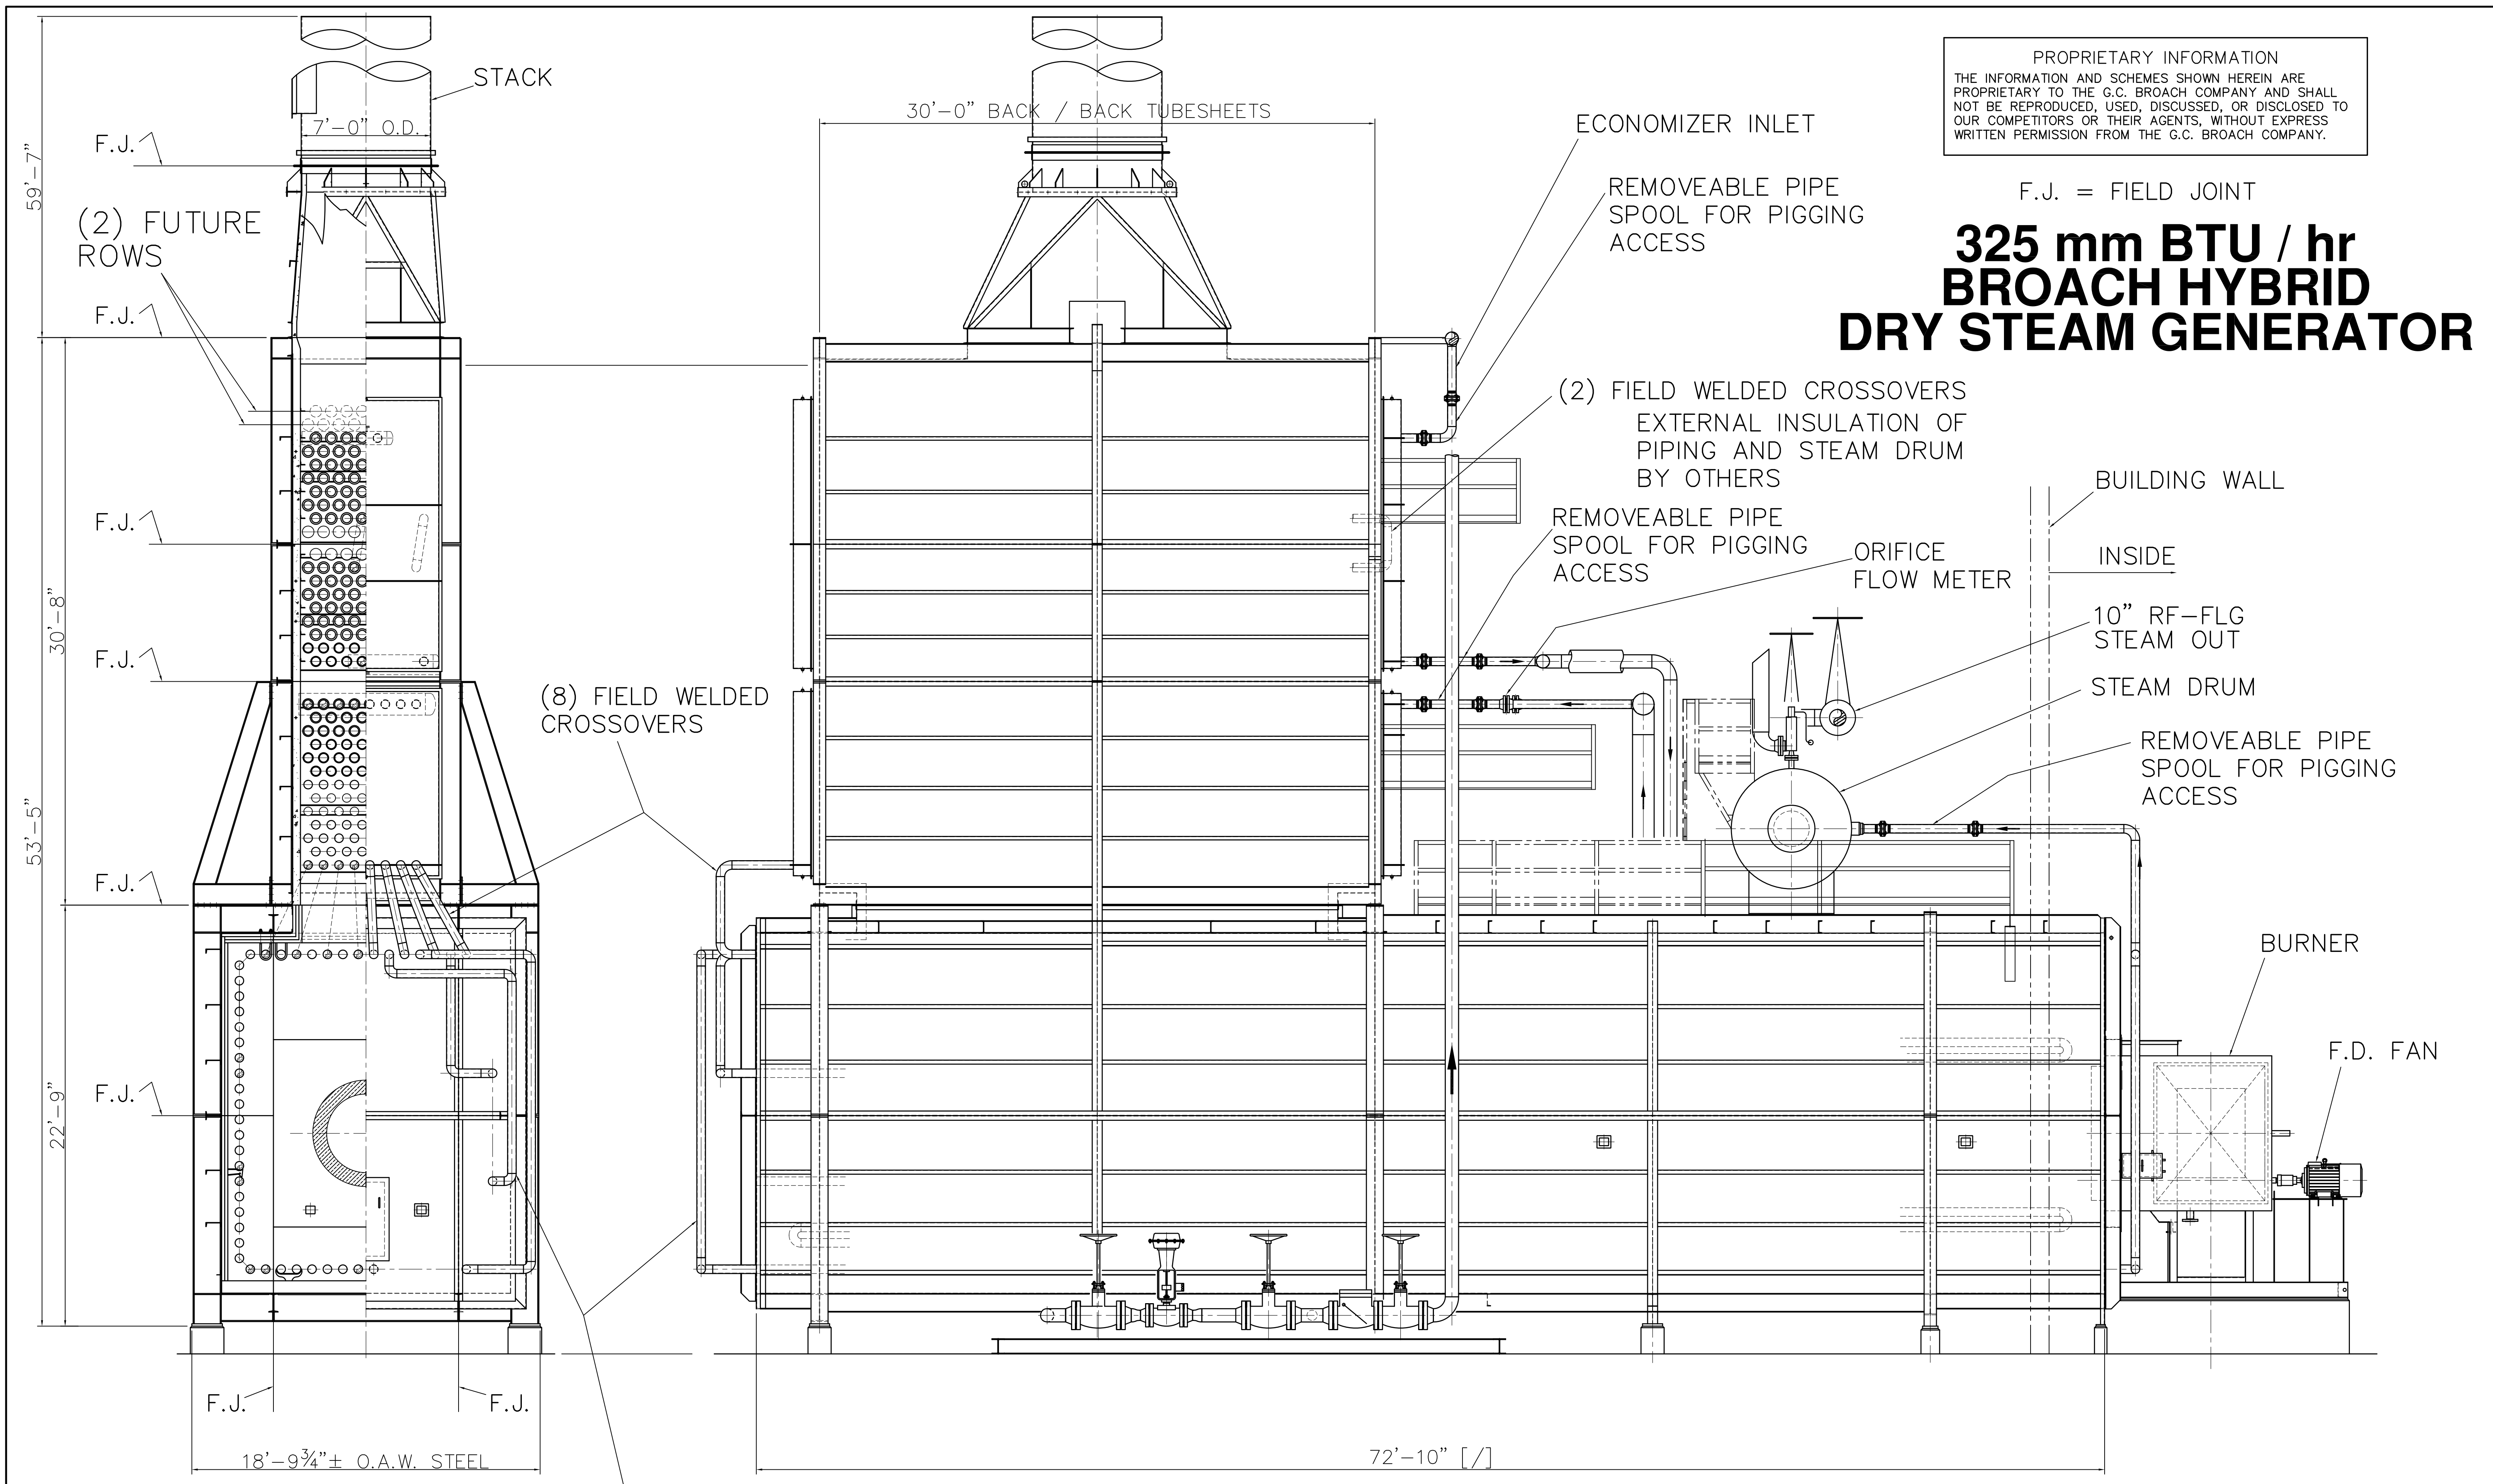

**TERMINAL END**

**SIDE ELEVATION**

(6) FIELD WELDED CROSSOVERS

**NOTE!**  
 WORK THIS DWG. W/ DWG. # SK-113138A-1B & # SK-113138-1C.

PROPRIETARY INFORMATION  
 THE INFORMATION AND SCHEMES SHOWN HEREIN ARE PROPRIETARY TO THE G.C. BROACH COMPANY AND SHALL NOT BE REPRODUCED, USED, DISCUSSED, OR DISCLOSED TO OUR COMPETITORS OR THEIR AGENTS, WITHOUT EXPRESS WRITTEN PERMISSION FROM THE G.C. BROACH COMPANY.

FILE NAME: 13138A-1A-0	LC # 000
DWN P.D.D. 6/6/14	
CHK	
APPR	
SCALE 1/4" = 1'-0"	

**PROCESS HEATERS**  
**BROACH**  
 THE G.C. BROACH COMPANY • 7667 E. 46TH PLACE • TULSA, OK. 74145

PROPRIETARY INFORMATION  
 THE INFORMATION AND SCHEMES SHOWN HEREIN ARE PROPRIETARY TO THE G.C. BROACH CO. AND SHALL NOT BE REPRODUCED, USED, DISCUSSED, OR DISCLOSED TO OUR COMPETITORS OR THEIR AGENTS, WITHOUT EXPRESS WRITTEN PERMISSION FROM THE G.C. BROACH CO.

325 mm BTU / hr  
 BROACH HYBRID  
 DRY STEAM GENERATOR

JOB NO. P-13138A	DWG NO. SK-13138A-1A	REV NO. 0
------------------	----------------------	-----------